



THIS DOCUMENT IS SUBJECT TO CHANGE WITHOUT NOTICE. IT IS CONFIDENTIAL AND A PROPERTY OF Amphenol LTW. DISCLOSURE TO THIRD PARTY HAS TO BE AUTHORIZED BY Amphenol LTW.

REV.	ECN NO.	DATE	SIGN	DESCRIPTION

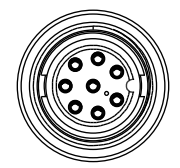

Conn.

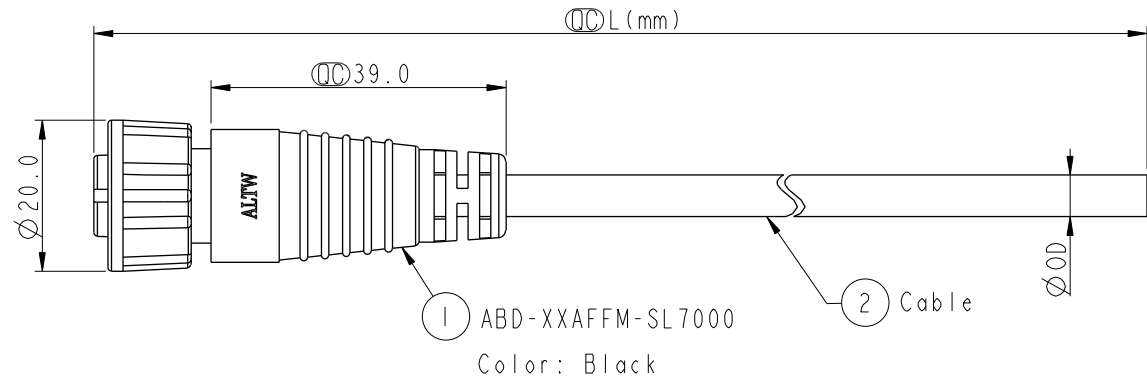

ABD-~~XX~~AFFM-SL7A~~XX~~

02:2Pin
:
08:8Pin

XX :01~99Meters
01 :01Meter
02 :02Meters
:
99 :99Meters

Cable Length(L):01~99Meters

Note:

- * ① Important Dimension To Check.
- * Waterproof Rate: IP67
- * Housing: Nylon+GF, Black.
- * Female Pin: Copper Alloy, Gold Plated.
- * Screw Nut: Nylon+GF, Black.
- * O-Ring: Silicone, Gray
- * Cable: UL2464 24AWG+D+AL/Wy
PVC Jacket UV Resistant, Black.
- * Cable Length Tolerance: 01M:40mm
02M~05M:±60mm
06M~10M:±100mm
11M~30M:±200mm
31M~99M:±500mm

8P	PVC	5.5	24	ABD-08AFFM-SL7A XX
7P		5.8		ABD-07AFFM-SL7A XX
6P		5.8		ABD-06AFFM-SL7A XX
5P		5.0		ABD-05AFFM-SL7A XX
4P		5.8		ABD-04AFFM-SL7A XX
3P		4.5		ABD-03AFFM-SL7A XX
2P		4.2		ABD-02AFFM-SL7A XX
Contacts		Cable Jacket		Cable OD

UNIT:mm		TITLE STANDARD CABLE SCREW F CONN F PIN		
TOLERANCE ±0.5mm	SCALE 1:1	SIZE A4	SHEET 1 OF 2	REV. A
	WC-REV. A.1	①: Inspection item		

Amphenol LTW
安費諾亮泰企業股份有限公司

ITEM NO	DRAWN BY Ruru	DATE 2017-07-07
DWG NO ABD-XXAFFM-SL7A XX	CHECKED BY Rita	DATE 2017-07-07
CUSTOMER ALTW	APPROVED BY Max	DATE 2017-07-07

THIS DOCUMENT IS SUBJECT TO CHANGE WITHOUT NOTICE. IT IS CONFIDENTIAL AND A PROPERTY OF AMPHENOL LTW. DISCLOSURE TO THIRD PARTY HAS TO BE AUTHORIZED BY AMPHENOL LTW.

1 2 3 4 5 6 7 8

F

E

D



C

B

A

8	Green 綠	7	White 白
7	Yellow 黃	6	Green 綠
6	Orange 橙	5	Brown 棕
5	Red 紅	4	Red 紅
4	Blue 藍	3	Yellow 黃
3	White 白	2	Orange 橙
2	Brown 棕	1	Blue 藍
1	Black 黑		
Pin # Wire		Pin # Wire	


Pin Out

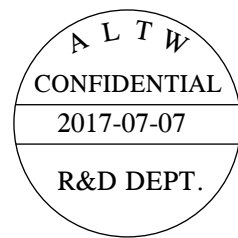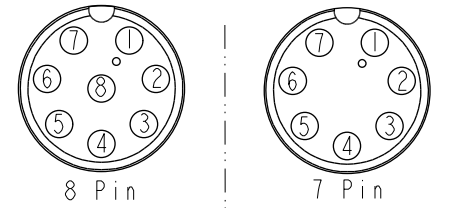

Pin Assignments Front View

6	White 白	5	Green 綠	4	Yellow 黃	3	Black 黑	2	Red 紅
5	Red 紅	4	White 白	3	Red 紅	2	Blue 藍	1	Black 黑
4	Orange 橙	3	Black 黑	2	Green 綠	1	Brown 棕		
3	Yellow 黃	2	Blue 藍	1	White 白				
2	Green 綠	1	Brown 棕						
1	Blue 藍								
Pin # Wire		Pin # Wire		Pin # Wire		Pin # Wire		Pin # Wire	

Pin Out

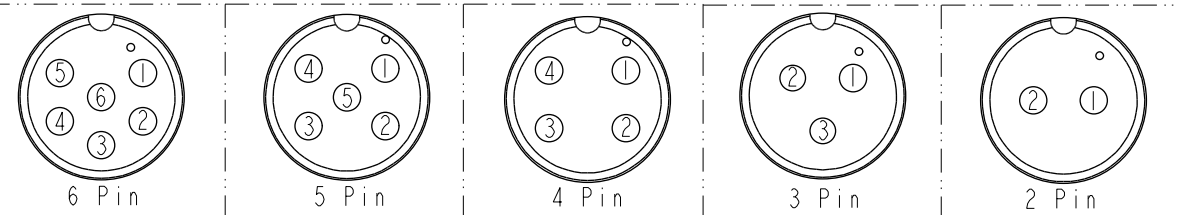

Pin Assignments Front View

UNIT:mm

TITLE STANDARD CABLE SCREW F CONN F PIN			
SCALE 1:1	SIZE A4	SHEET 2 OF 2	
REV. A	WC-REV. A.1	QC: Inspection item	

Amphenol LTW
安費諾亮泰企業股份有限公司

ITEM NO	DRAWN BY Ruru	DATE 2017-07-07
DWG NO ABD-XXAFFM-SL7AXX	CHECKED BY Rita	DATE 2017-07-07
CUSTOMER ALTW	APPROVED BY Max	DATE 2017-07-07

1 2 3 4 5 6 7 8 FMM10702-01-02A1